

Figure 3-1. Drainage Units and Features at and Near the Project Site




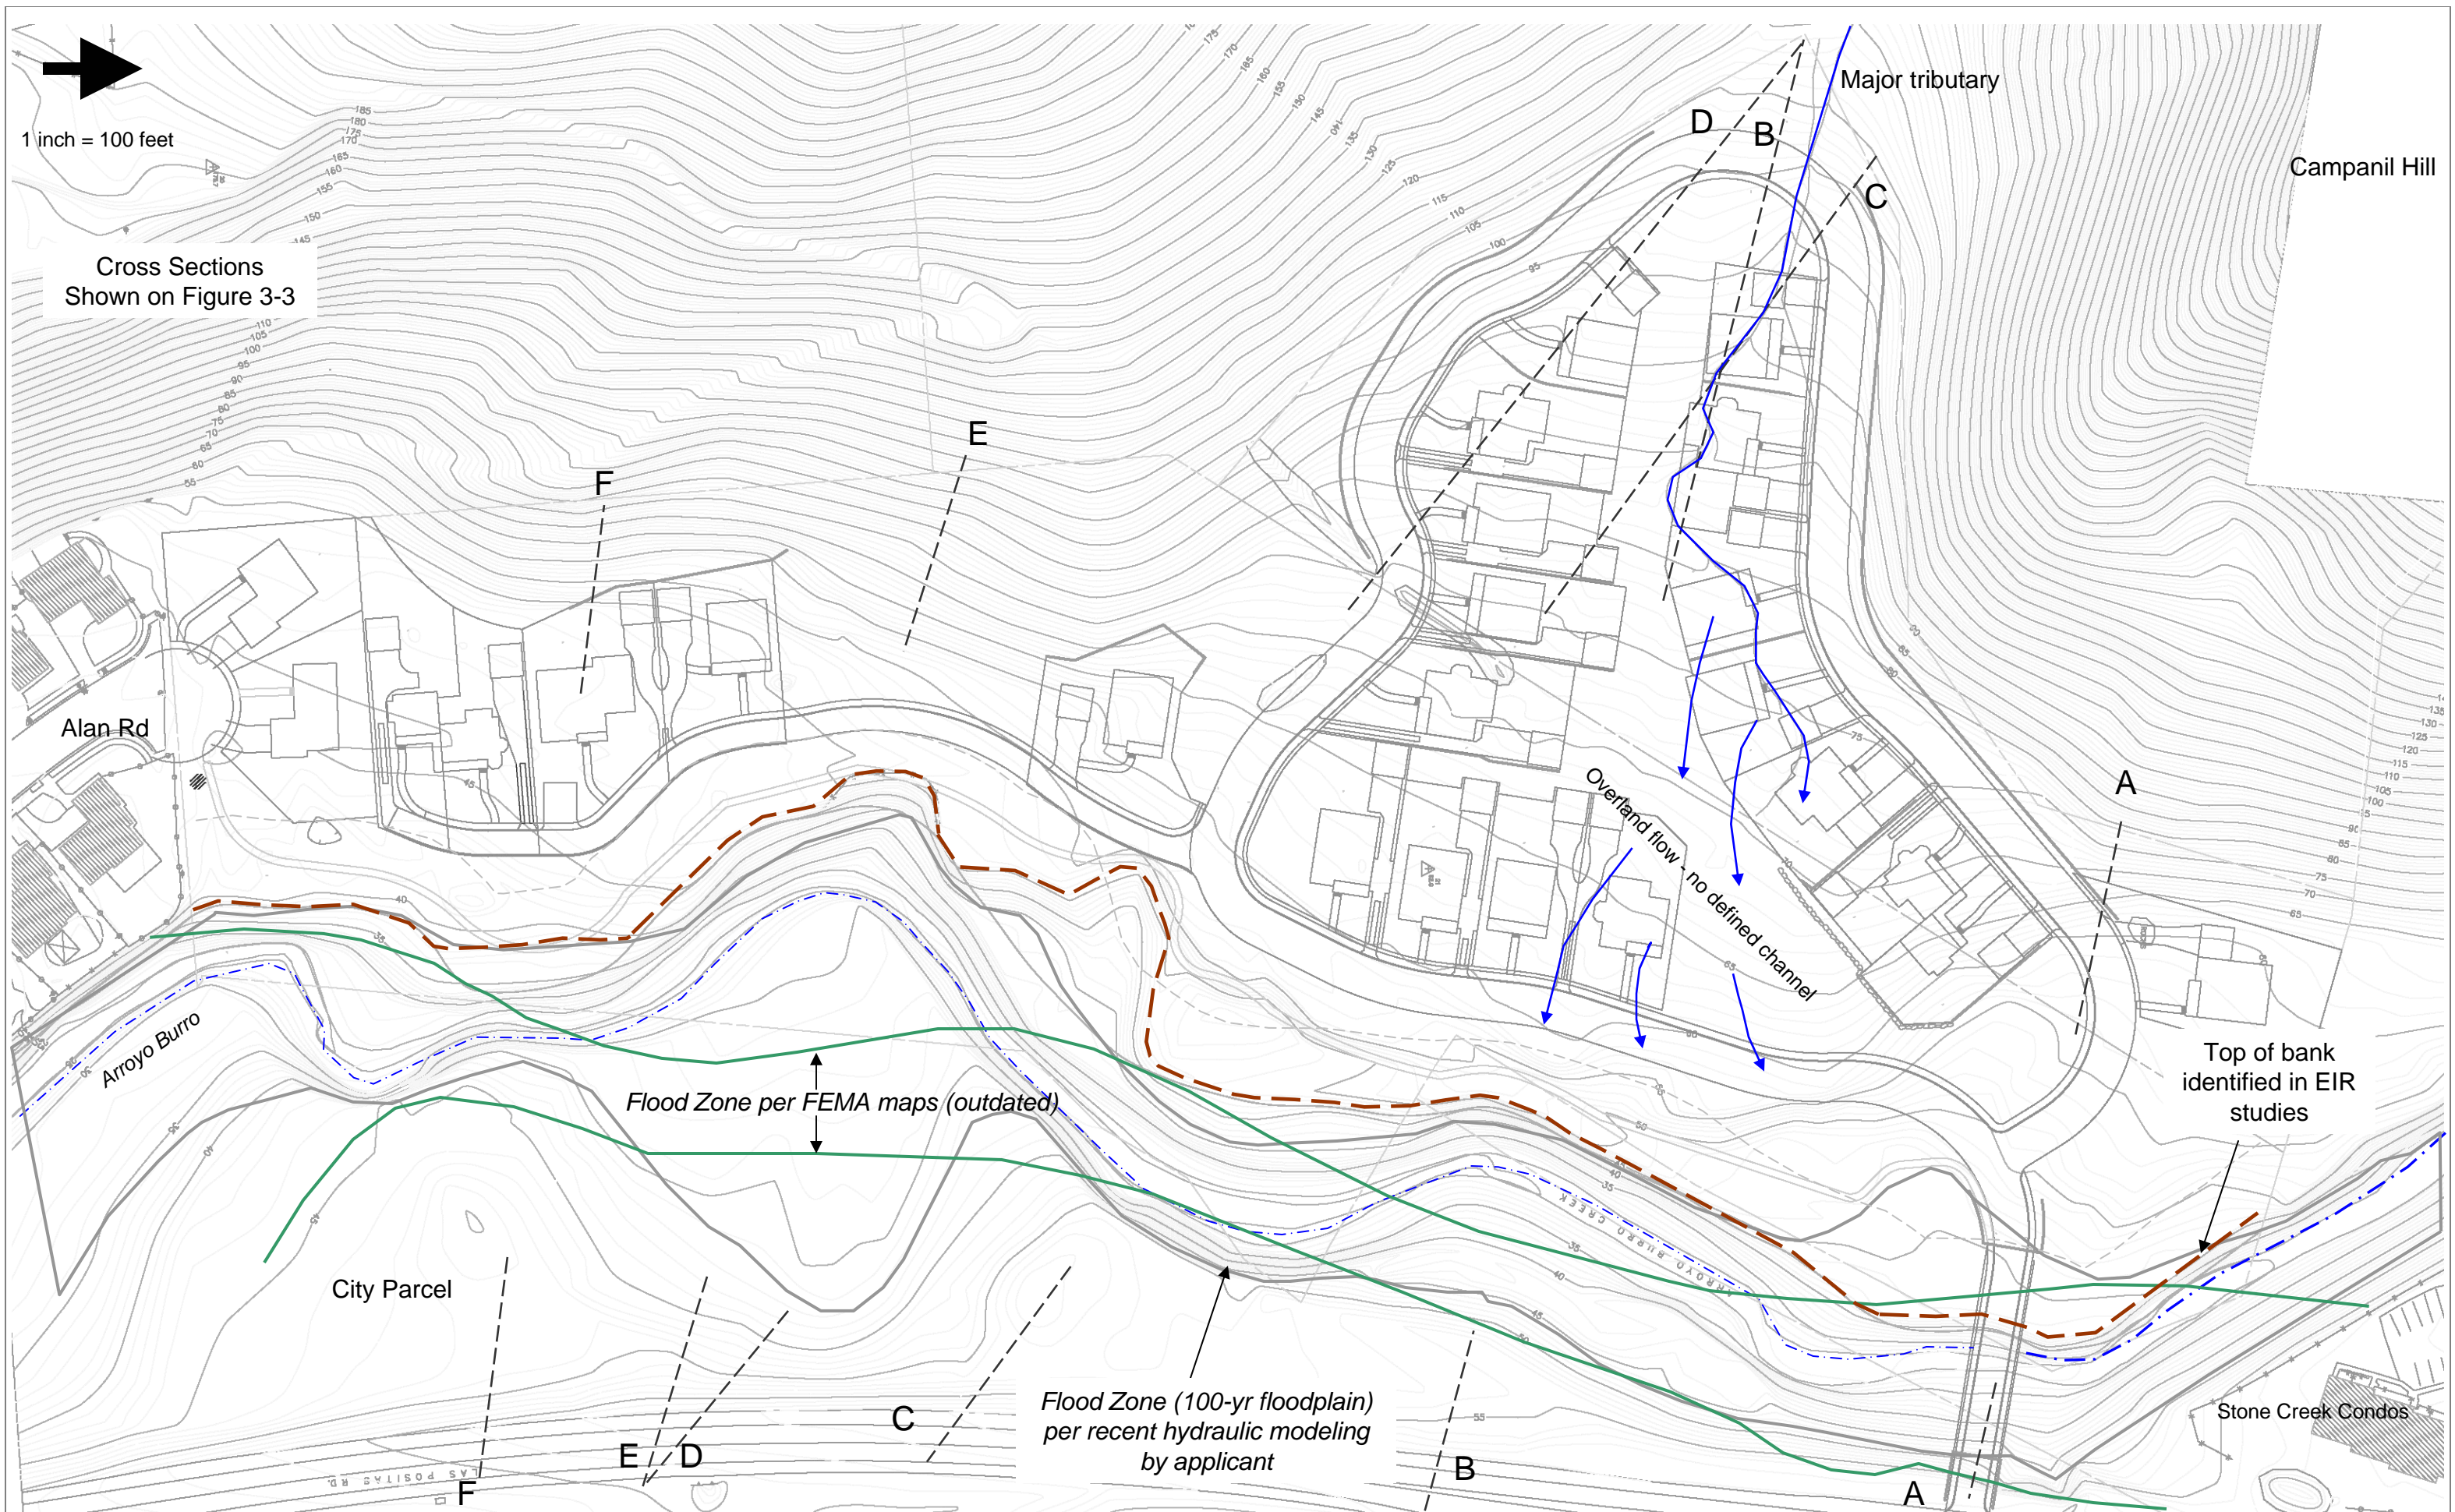


Figure 3-2. Floodplain Boundary at the Project Site



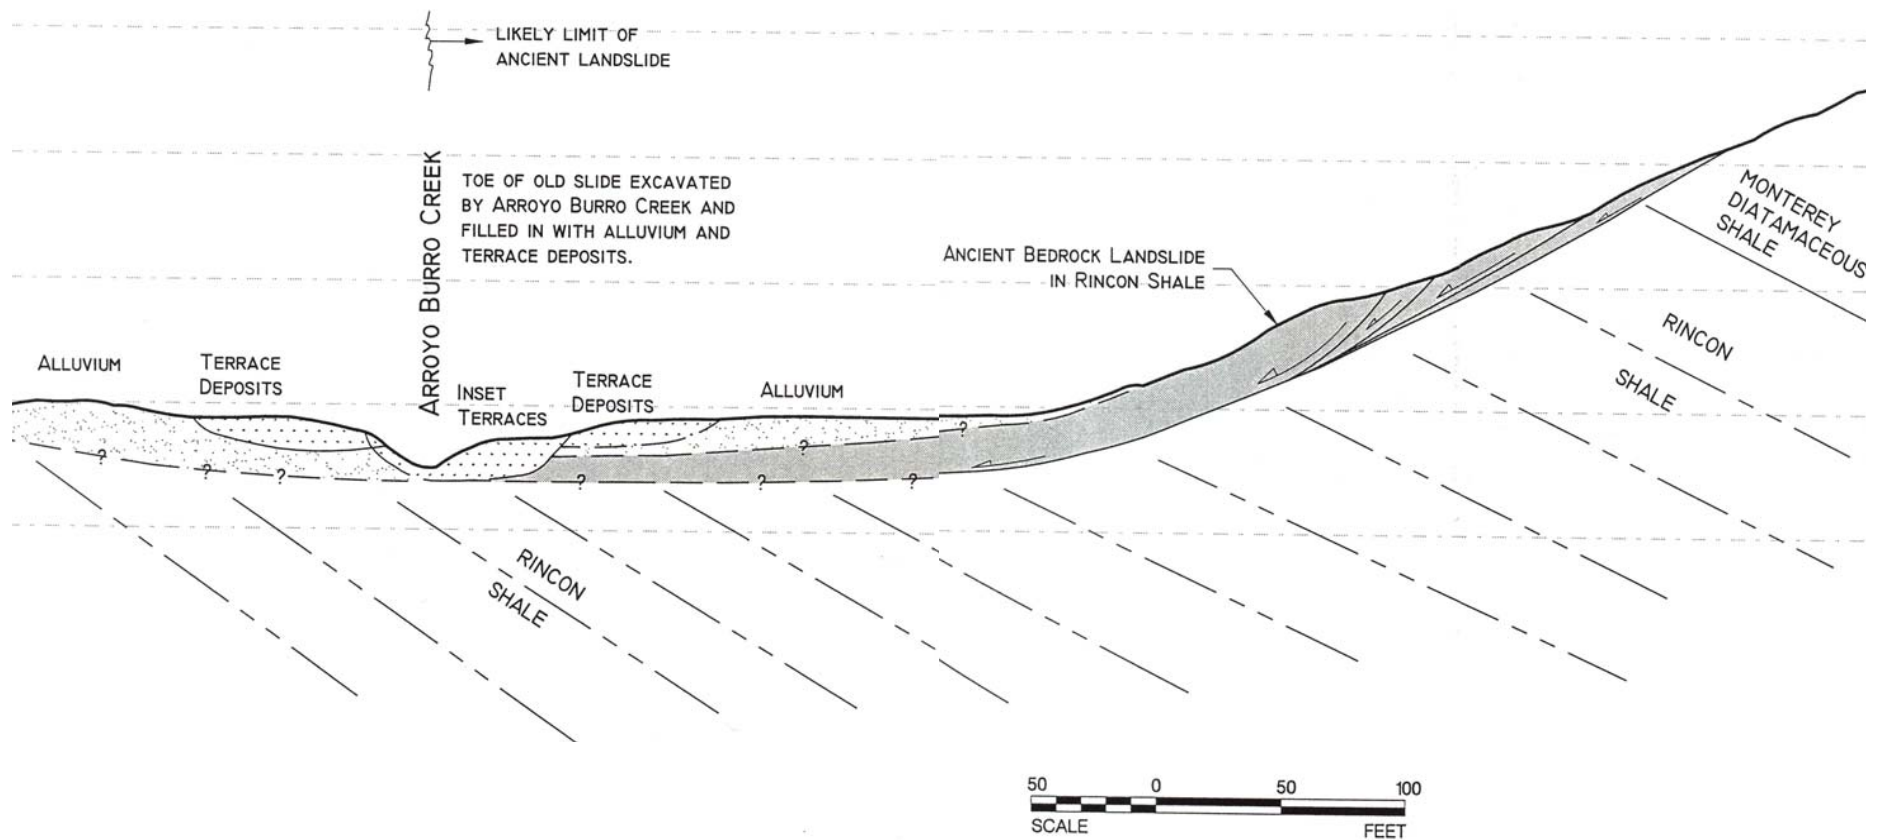

Source: Geolith Consultants (2000)

Figure 3-4. Cross Section of Arroyo Burro Bank Materials and Origin

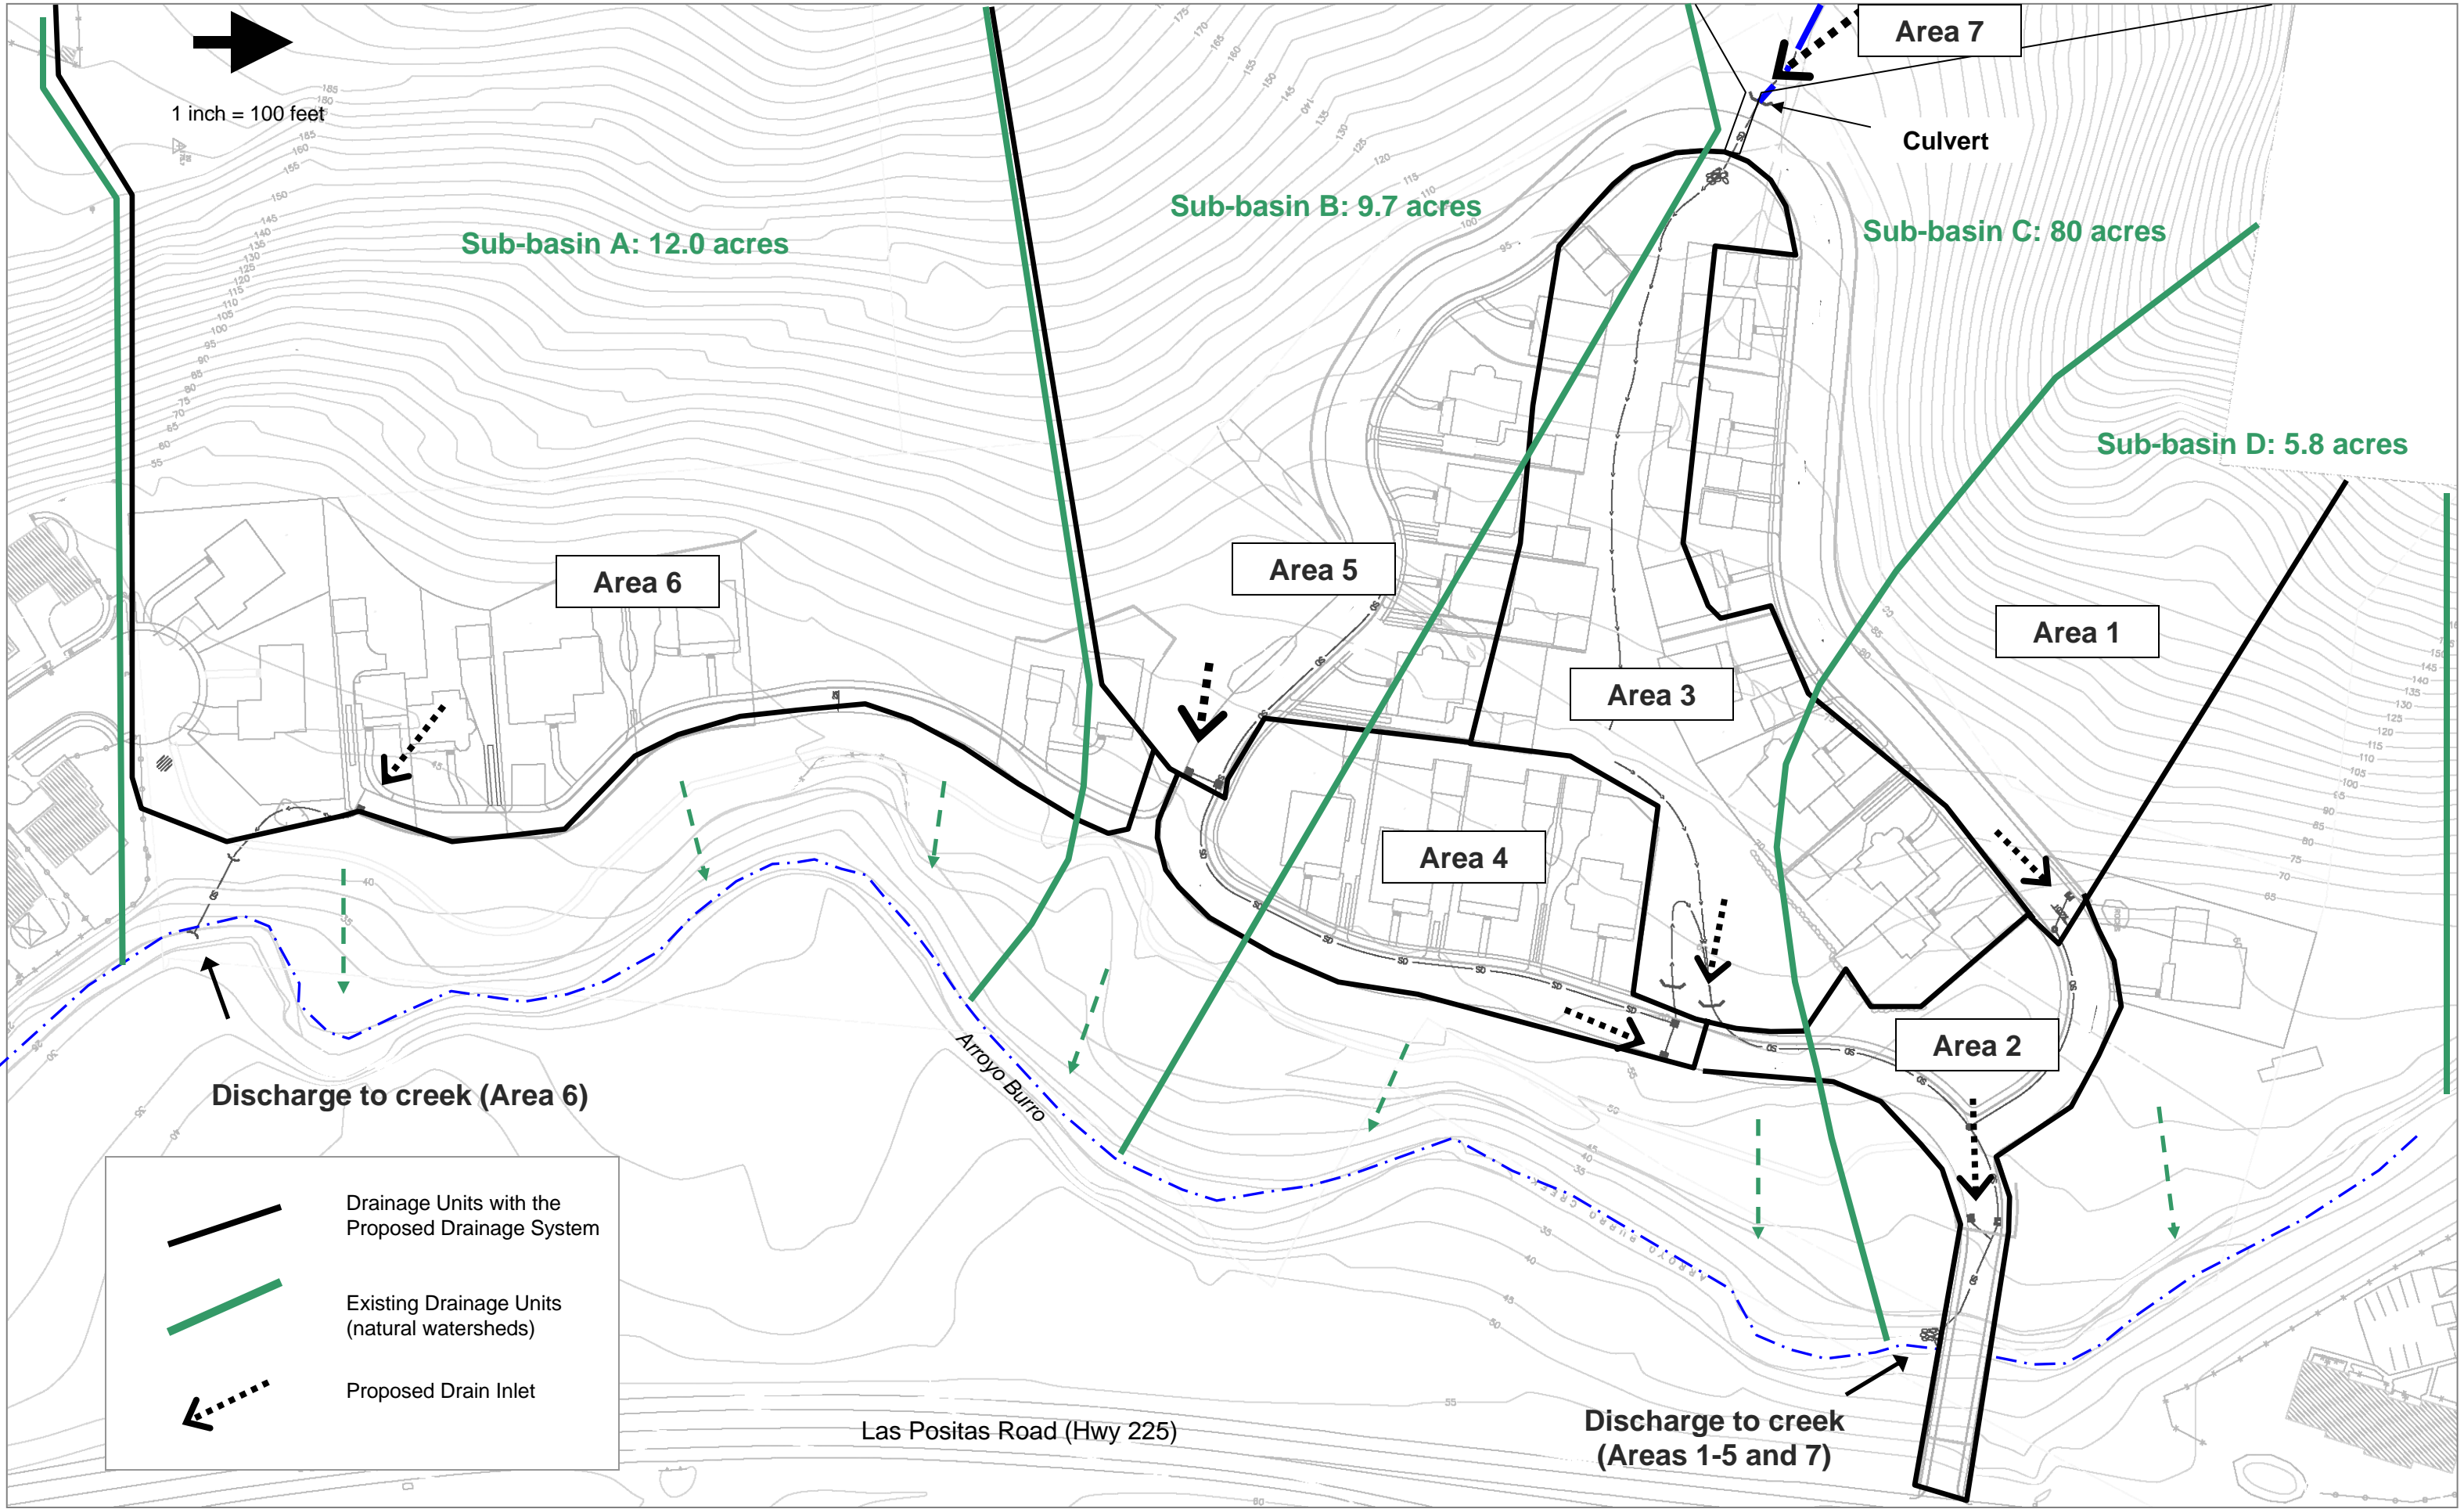


Figure 3-5. Change in Drainage Patterns at the Project Site







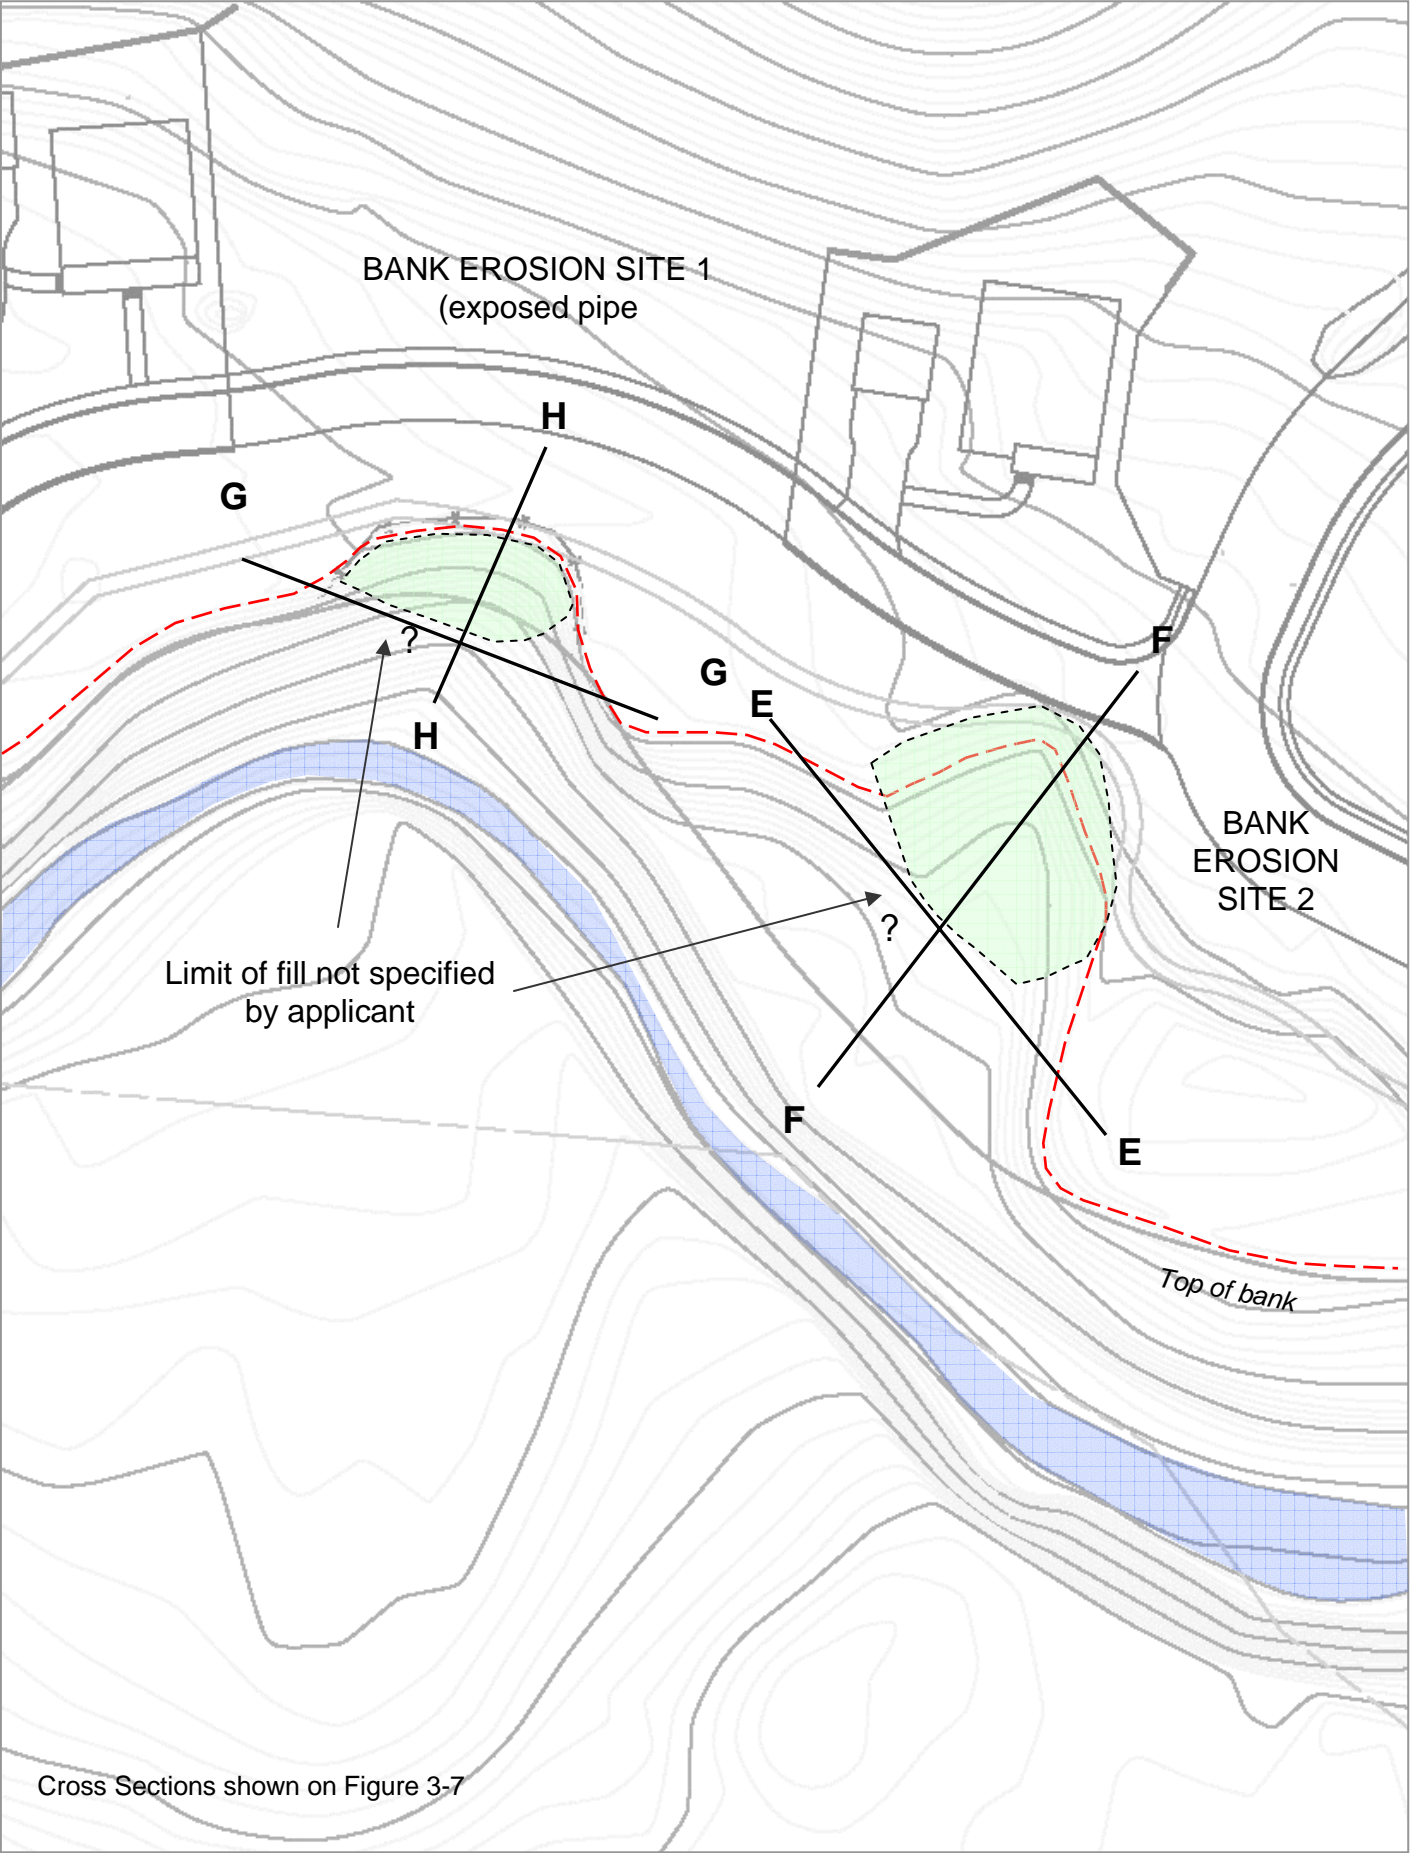


Figure 3-6. Proposed Creek Bank Restoration

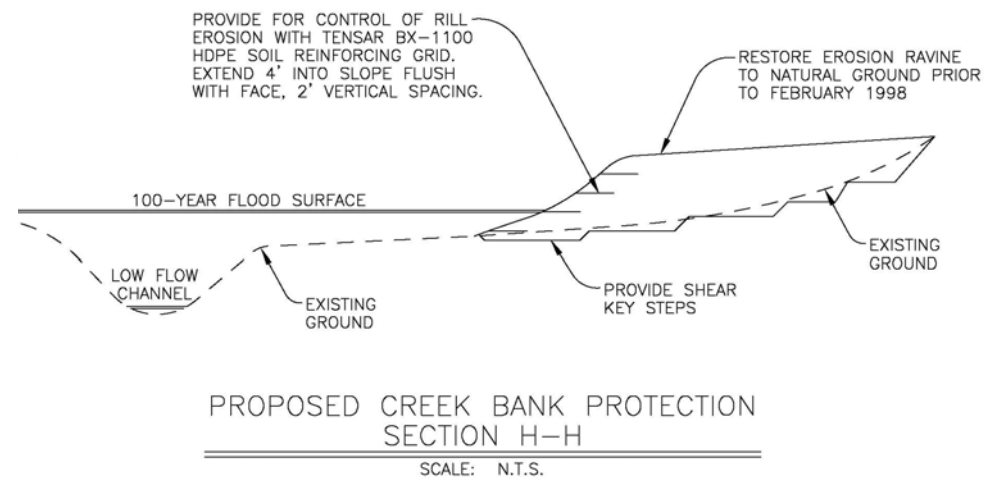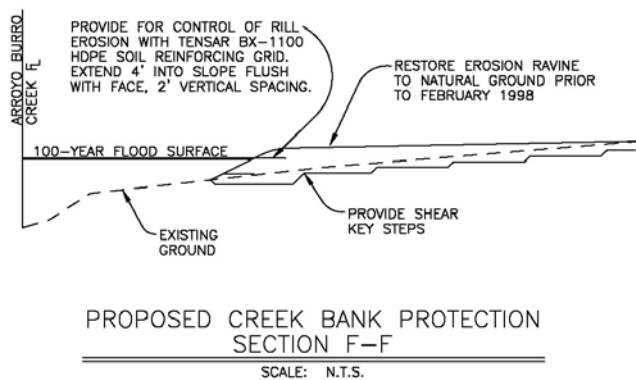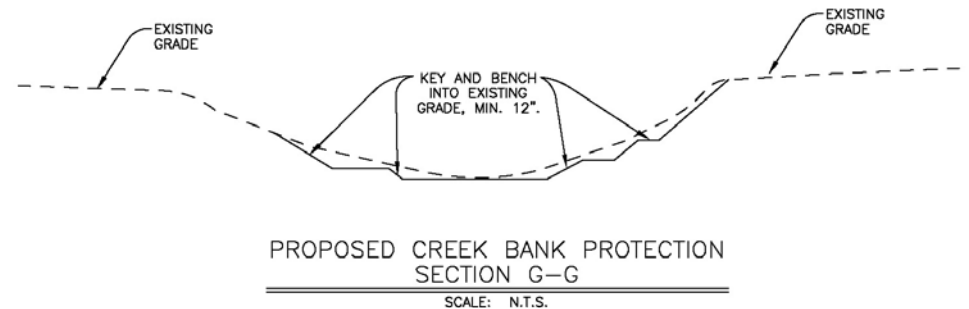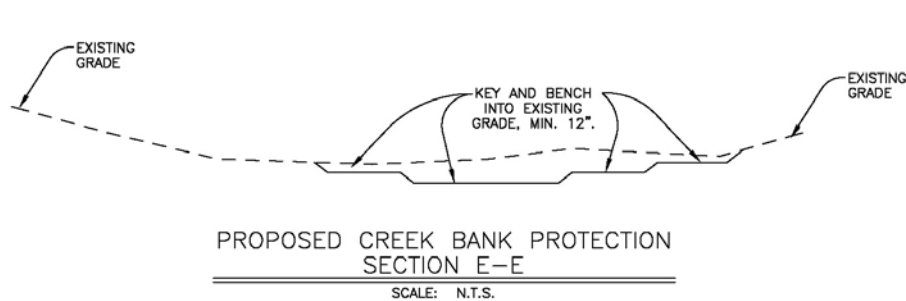

Cross sections shown on Figure 3-6

Figure 3-7. Cross Sections of Proposed Creek Bank Restoration